

ADDENDUM NO. 2

PROJECT INFORMATION

Project Name: Blackhawk Facility Renovation.

Owner: City of Friendswood.

Architect: PGAL.

Architect Project Number: R1005942.00

Date of Addendum: 12 October 2019.



THE SOLICITATION MENTIONED ABOVE IS AMENDED AS SET FORTH BELOW. OFFERORS MUST ACKNOWLEDGE RECEIPT OF THIS AMENDMENT PRIOR TO THE HOUR AND DATE SPECIFIED FOR RECEIPT OF PROPOSALS BY SIGNING THE APPROPRIATE LOCATION ON THE PROPOSAL FORM.

This Addendum uses the "change-page" method as follows:

For Revisions to the Project Manual:

Remove obsolete pages and replace or add pages issued under this Addendum.

Revisions in the body of Documents and Sections are indicated with underlined for add and strike out for deletion, and by reference to this Addendum number and date in the header on each page. Added Sections reference this Addendum number and date in the header on each page.

For Revisions to Drawings:

Remove obsolete sheets and replace or add sheets issued under this Addendum.

Where a small area of Drawings are revised or when a new small drawing is added, the revision is issued on 8 1/2 x 11 or 11 x 17 inch size drawings, referenced to this Addendum in the revision schedule in the small sheet's title block.

Revisions are enclosed in a "cloud", designated with a revision mark, and referenced in the revision schedule in the title block.

PART 1 - CHANGES TO PROJECT MANUAL

- 1.1 Project Manual:
1. None


PART 2 - CHANGES TO DRAWINGS

2.1 The following modified large format drawings are issued as part of this Addendum:

A. **Technology:**


1. T2.02-R - FLOOR PLAN - PROPOSED - SECURITY

END OF DOCUMENT

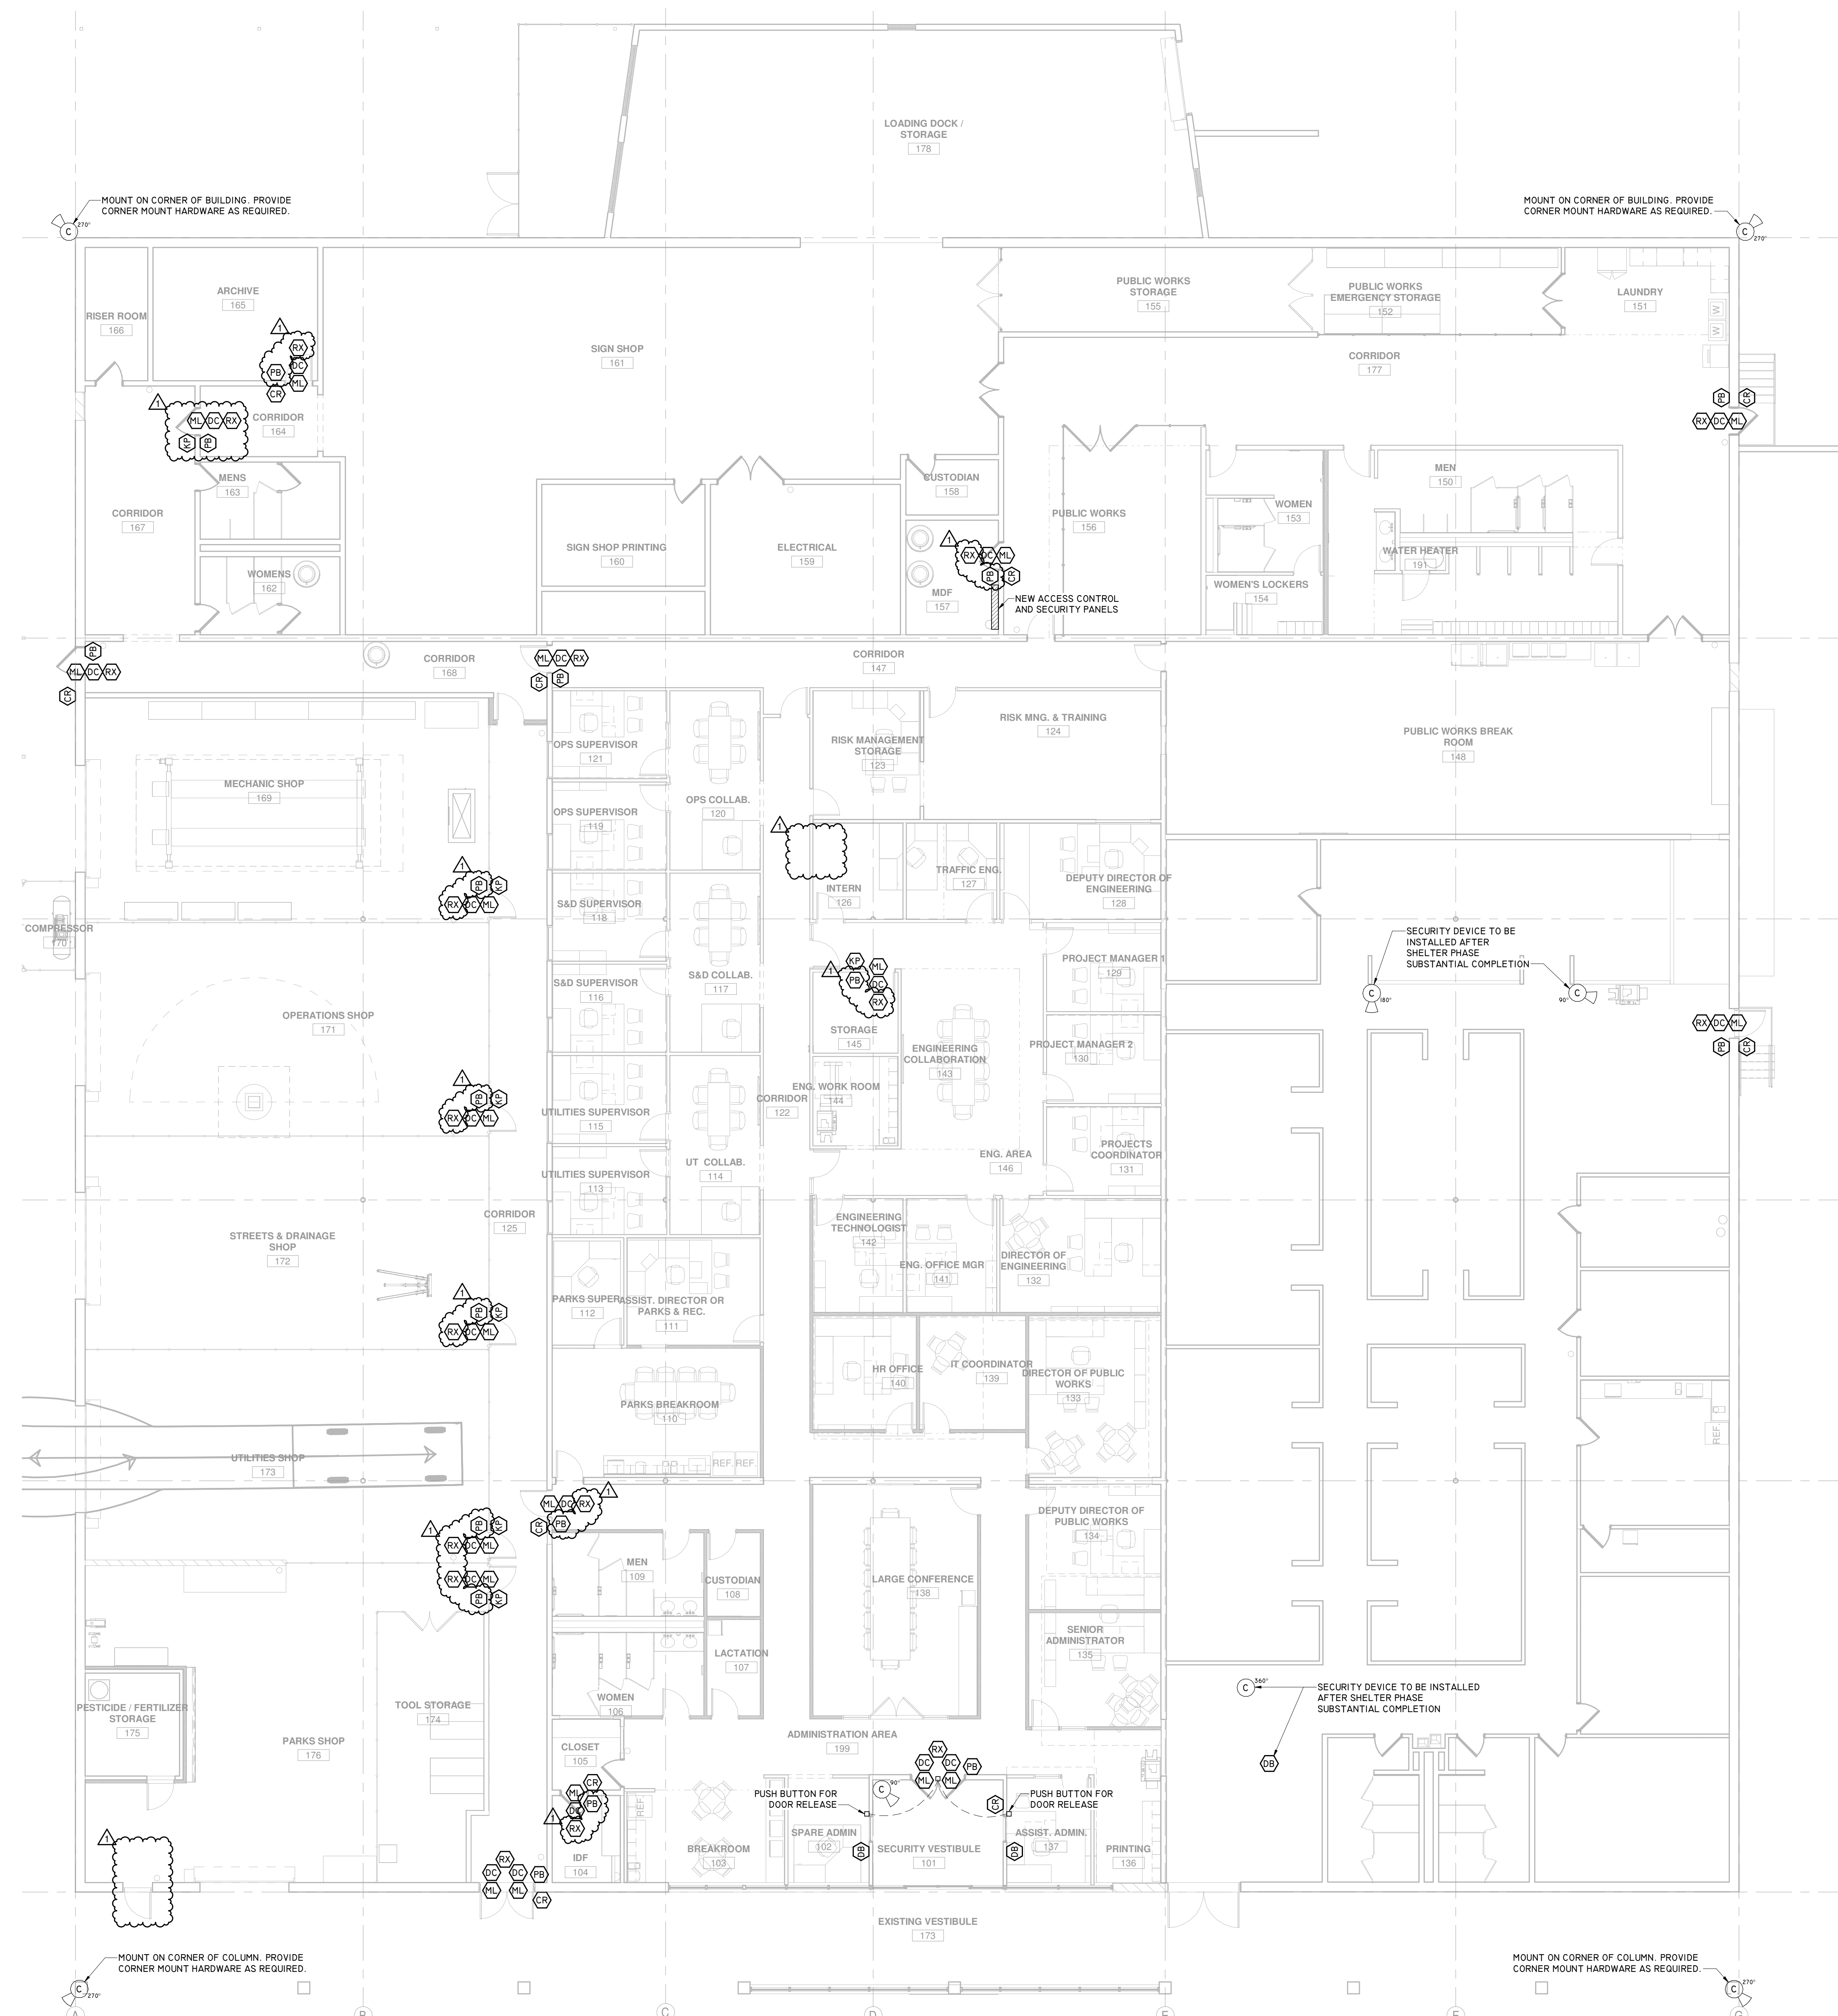

1 R OVERALL FLOOR PLAN - NEW - SECURITY
 1/8" = 1'-0"

CLIENT



City Of Friendswood
 15355 Blackhawk
 Boulevard, Friendswood
 TX, 77546
 T Phone
 F Fax
ARCHITECT




PGAL
INC.
 PGAL, Inc.
 3131 Briarpark Dr., Suite 200
 Houston, TX 77042
 T 713 622 1444
 F 713 622 1444
 www.pgal.com

CONSULTANT
CIVIL ENGINEERING
PGAL, INC.
 3131 Briarpark Dr., Suite 200
 Houston, Texas 77042
 T 713 622 1444

STRUCTURAL ENGINEERING
HENDERSON RODGERS
 2603 Augusta, Suite 800
 Houston, Texas 77057
 T 713 430 5800

MEP - TECHNOLOGY ENGINEERING
INFRASTRUCTURE ASSOCIATES
 6117 Richmond Ave., Suite 200
 Houston, Texas 77057
 T 713 622 0120

REGISTRATION
 Copyright © 2016




SEVAK KALANTARIANS
 97498
 LICENSED PROFESSIONAL ENGINEER
 10-10-2022

10/10/2022
 ISSUED FOR CONSTRUCTION

DRAWING HISTORY

REV	DATE	DESCRIPTION
1	10/10/2022	Addendum No. 2

KEY PLAN

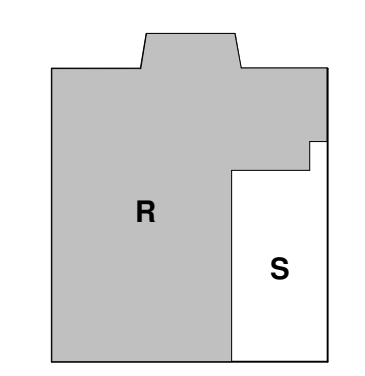

PROJECT NAME
 CITY OF FRIENDSWOOD
 BLACKHAWK BUILDING
 RENOVATION PROJECT

PROJECT LOCATION
 15355 Blackhawk
 Boulevard, Friendswood, TX

PROJECT NUMBER
 1005942.00

SHEET TITLE
 FLOOR PLAN -
 PROPOSED - SECURITY

SHEET NUMBER

T2.02-R

FILE: C:\Revit\Blackhawk - MEP_R21.rvt
 DATE: 10/12/2022 9:32:50 AM

